



Front Elevation

Plot 3

Plot 2

Plot 1



Side Elevation

Plot 3




Rear Elevation

Plot 1


Plot 2

Plot 3

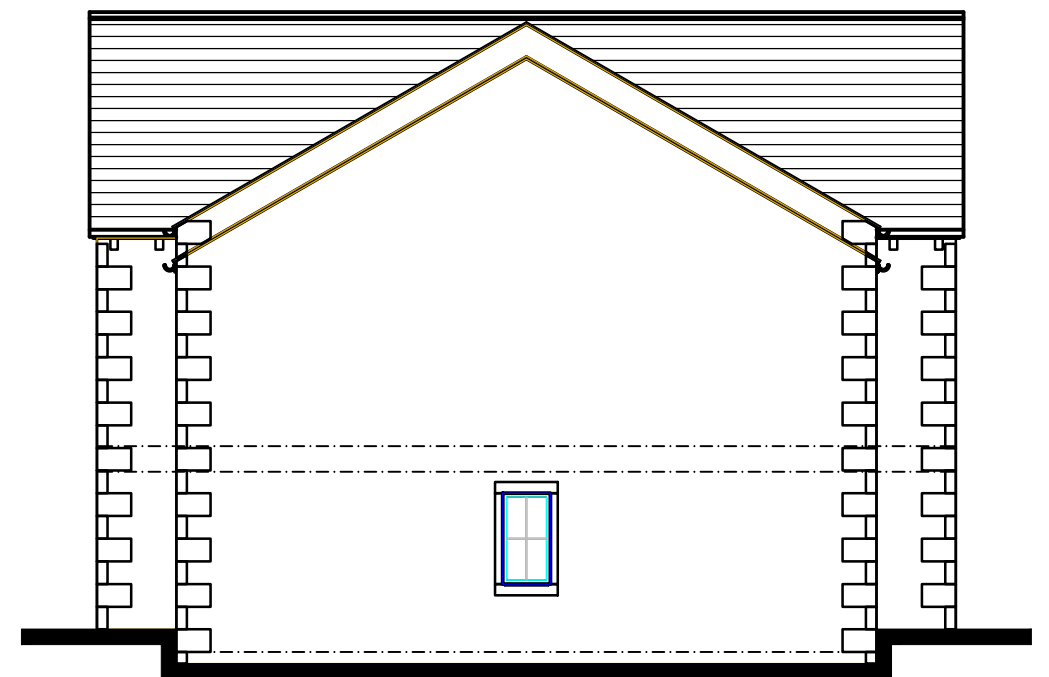

Side Elevation

Plot 1

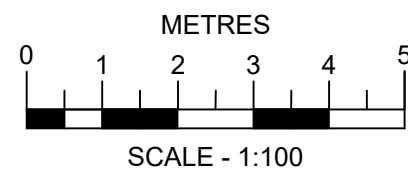


Project Title : **The Old Drill Hall - Haworth**

Drawing Title : **Plots 1 to 3 - Elevations**

Scale : **1:100 @ A3** Drwg. No. **086/011** Rev: - Date: **April 2022**

Do not Scale from this Drawing  
Copyright Candelisa Ltd.


**Candelisa Ltd.**  
Caroline House  
Providence Place  
Skipton, BD23 1FB  
Tel: + 44 (0) 1756 797476

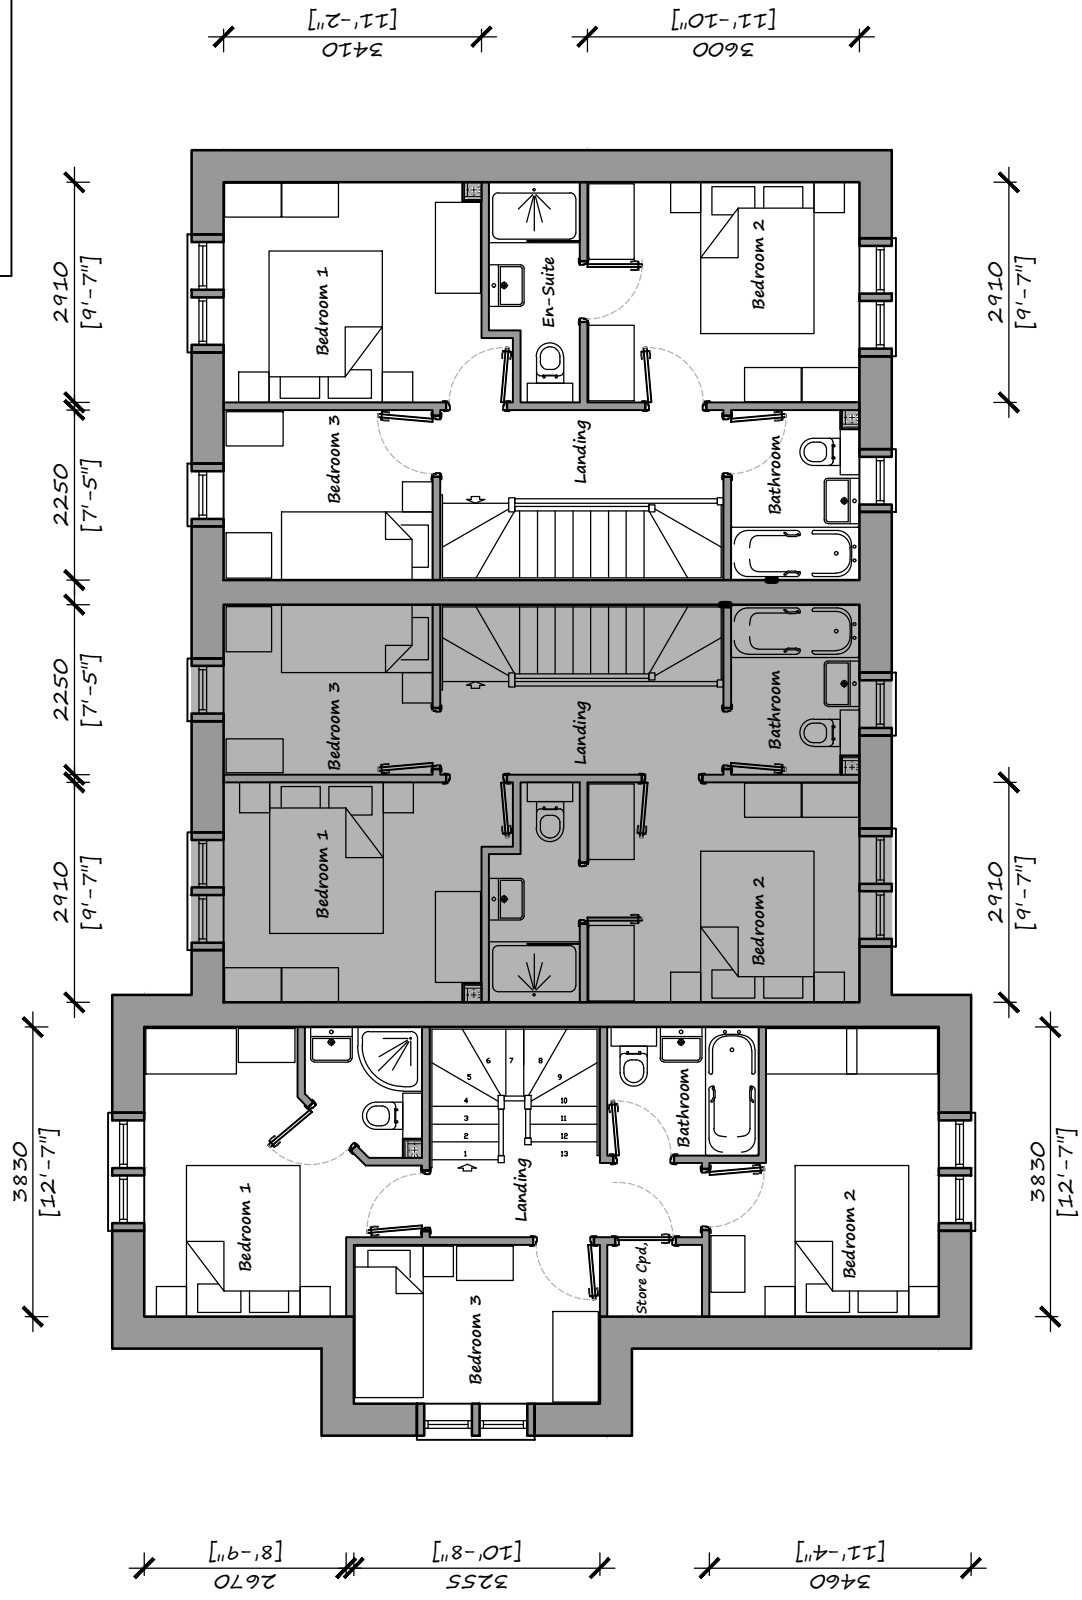

**Plot 3**

**Plot 2**


**Plot 1**

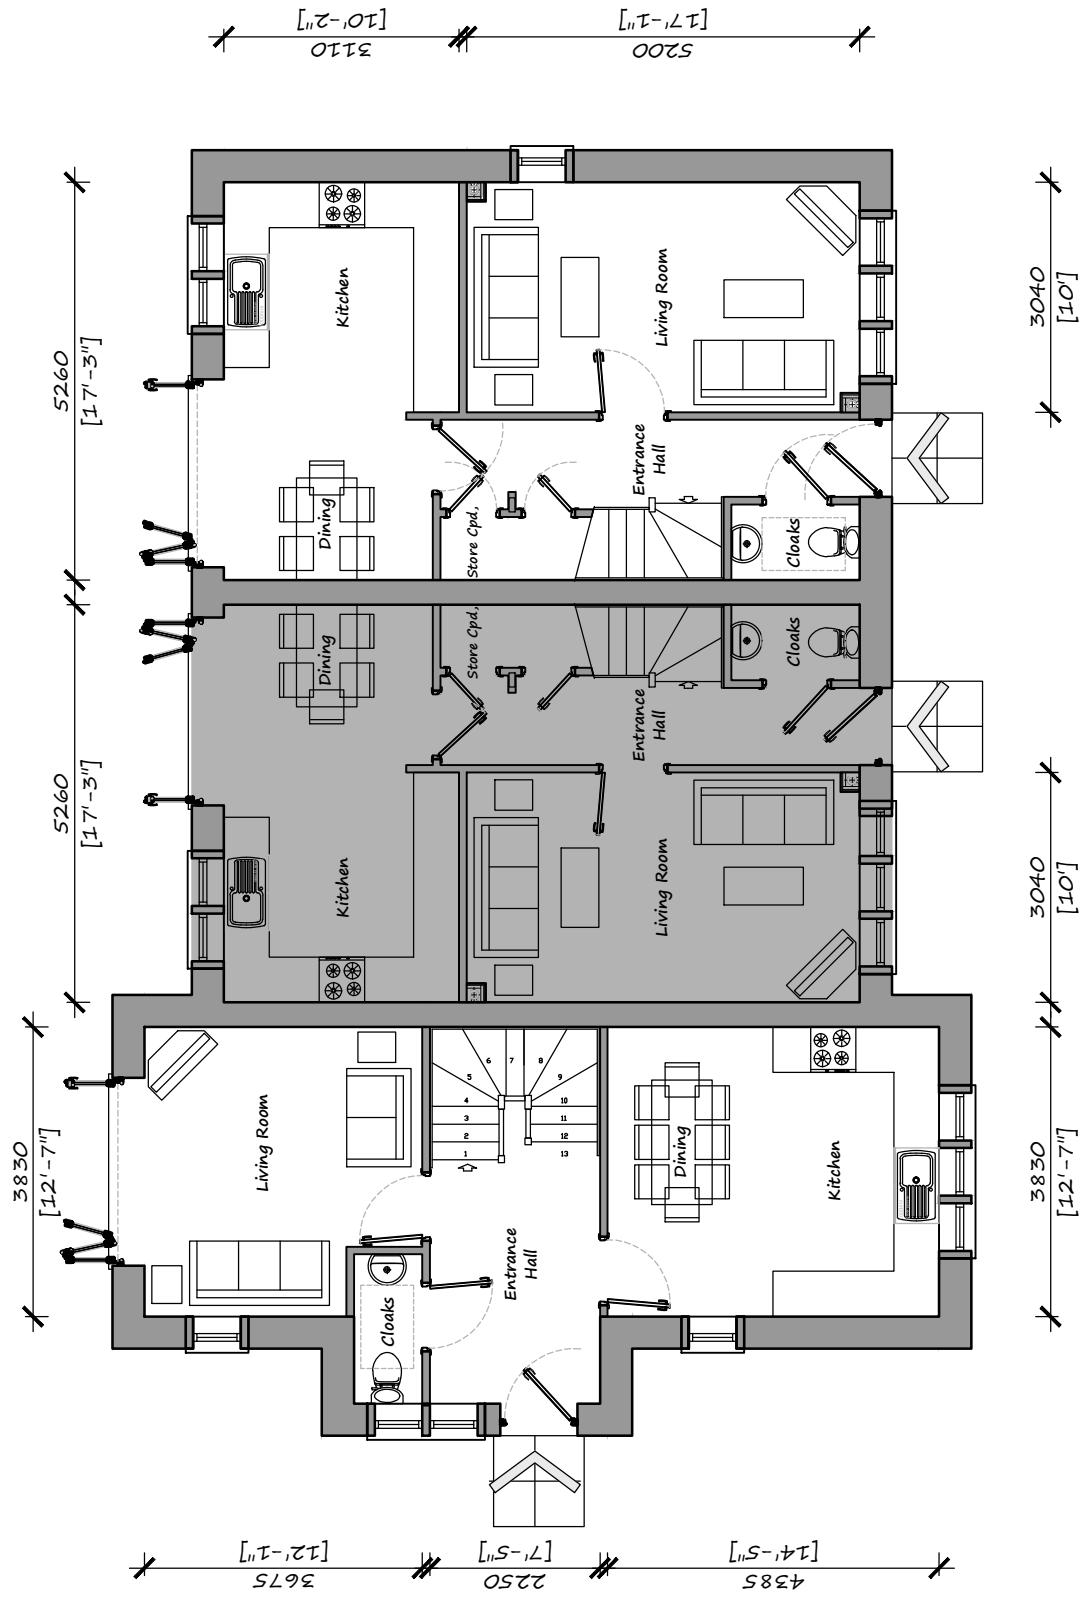

**Plot 3**

**Plot 2**

**Plot 1**

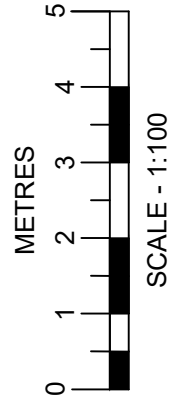

Project Title : **The Old Drill Hall - Haworth**

Drawing Title : **Plots 1 to 3 - Floor Plans**

Scale : **1:100 @ A3** Dwg. No. **086/10** Rev. - Date: **April 2022**

Do not Scale from this Drawing  
Copyright Candelisa Ltd.

**Candelisa Ltd.**

Caroline House  
Providence Place  
Skipton, BD23 1FB

Tel: + 44 (0) 1756 797476

