


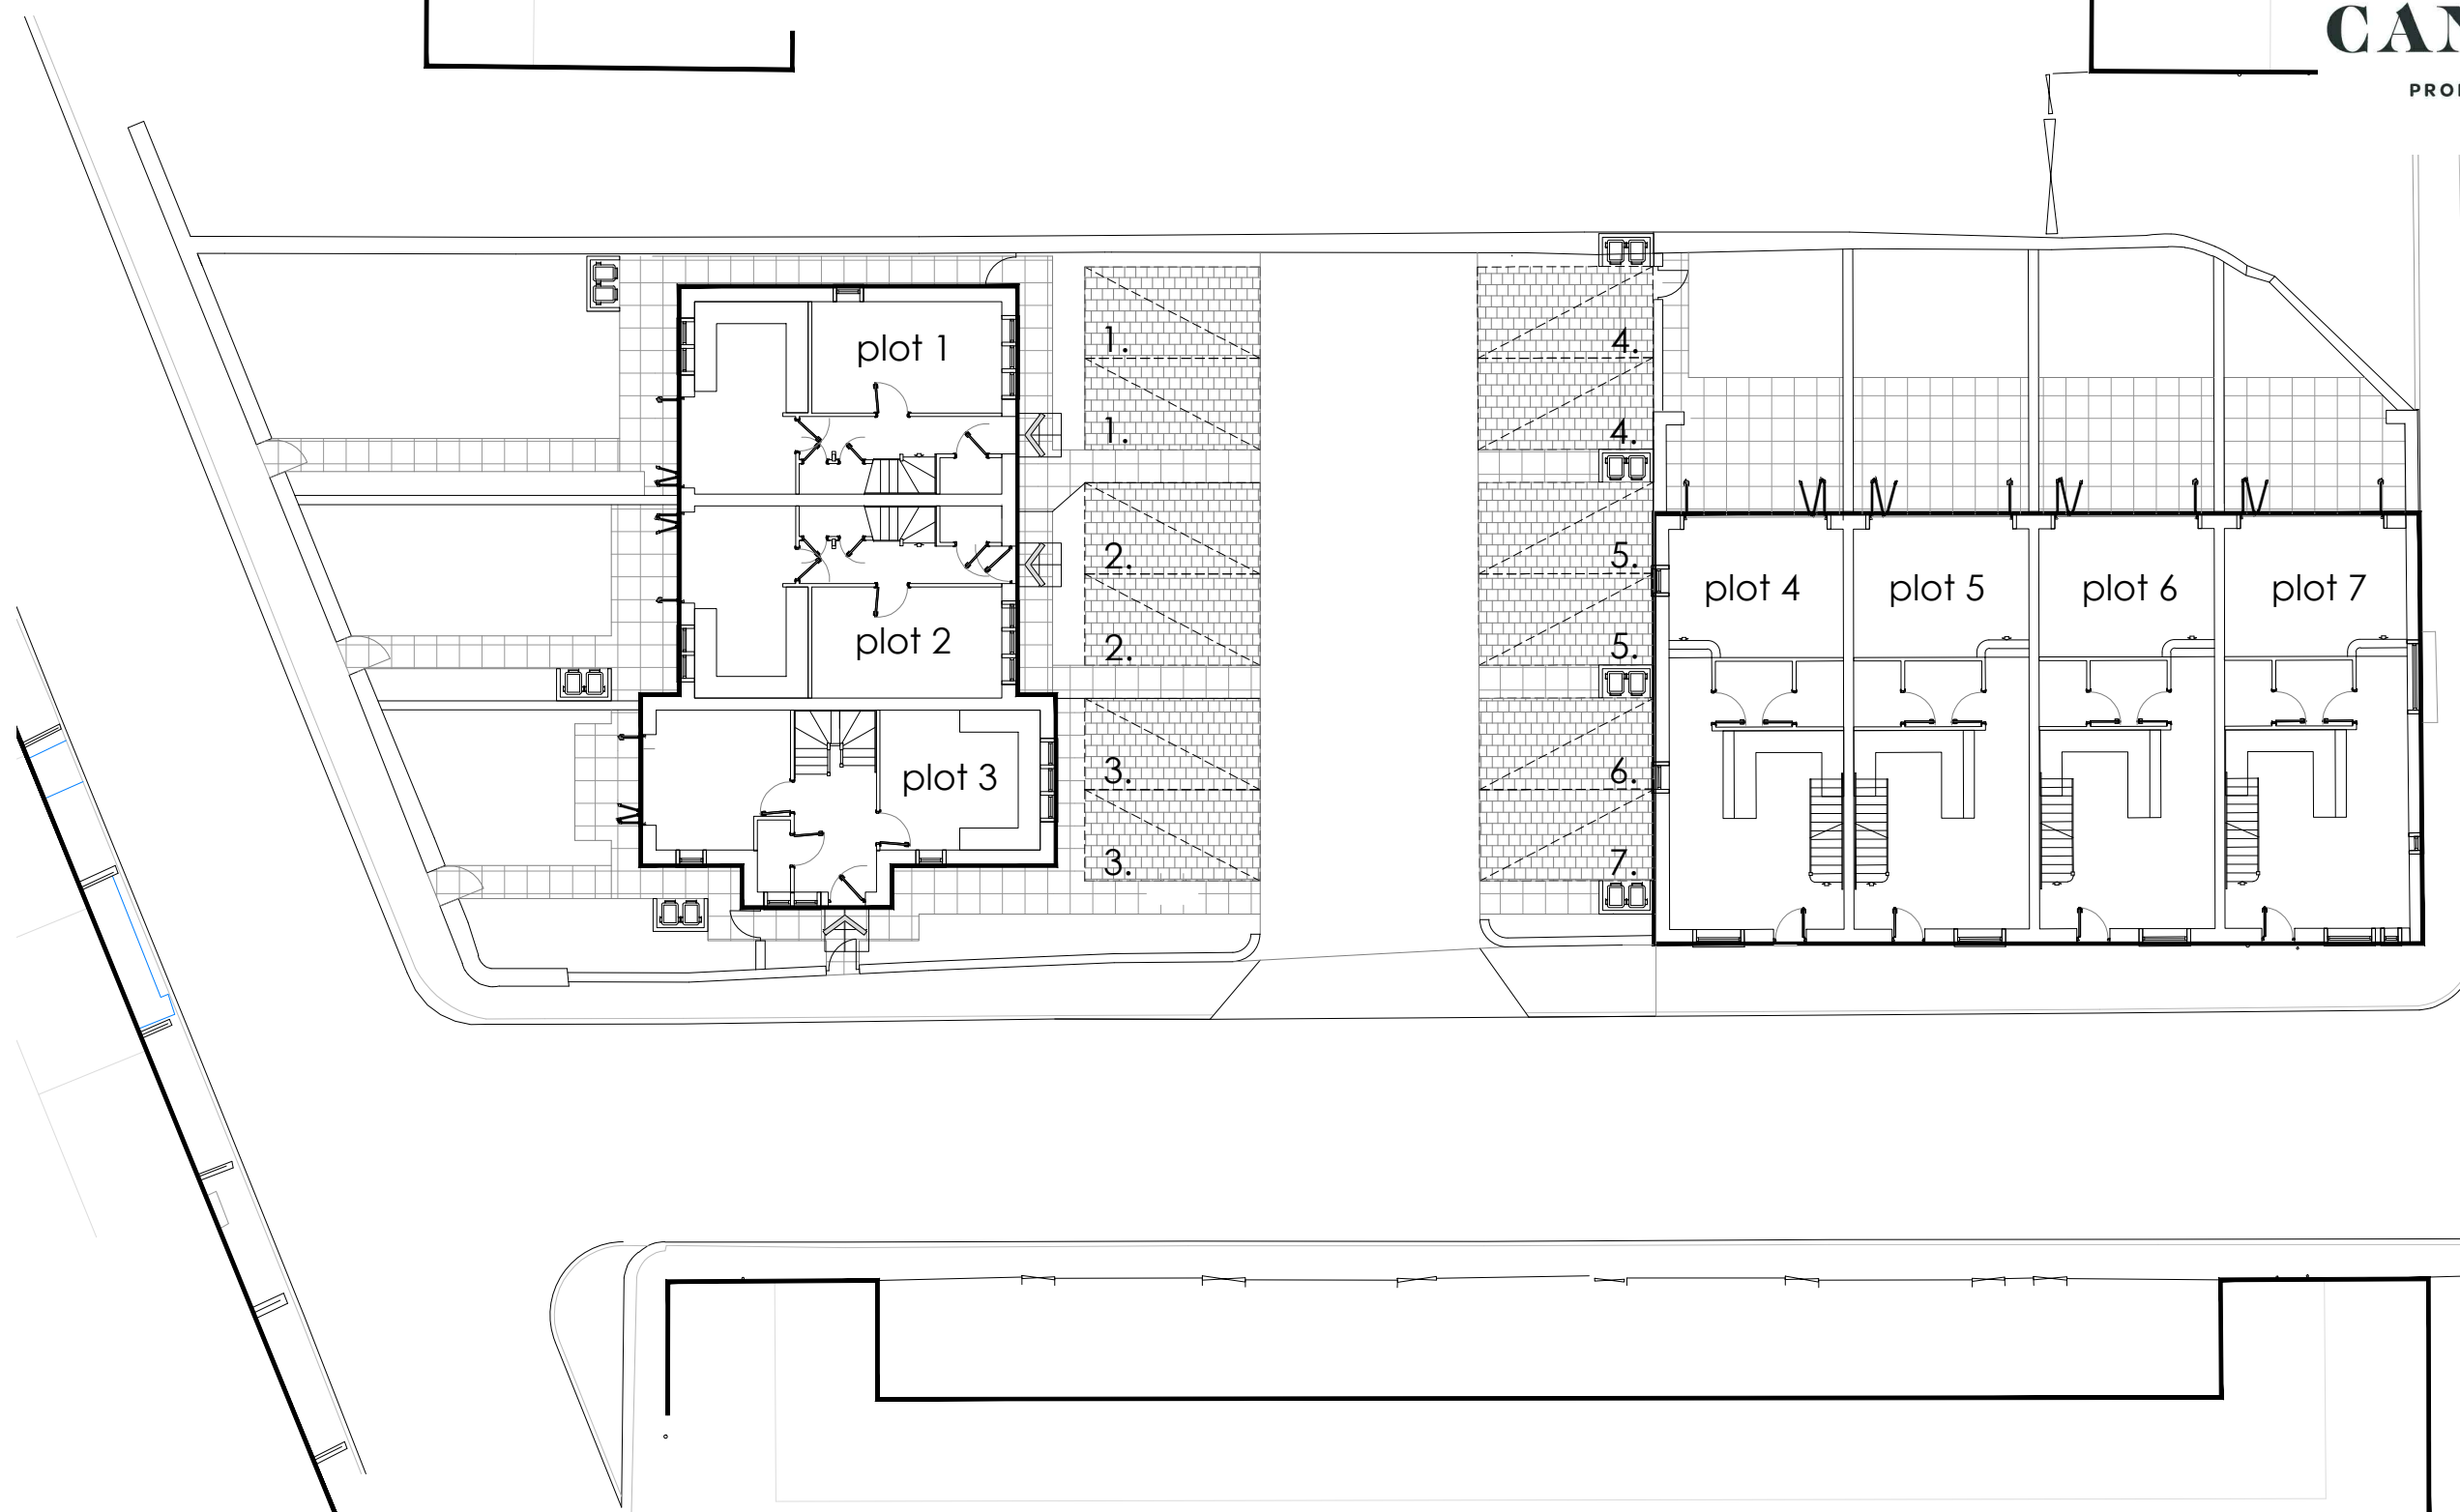

**CANDELISA**

PROPERTY DEVELOPMENT



Project Title : **The Old Drill Hall**

Drawing Title : **Development Plan**

Scale : **N.T.S.**      Drwg. No. **Sales**      Rev:      Date: **April 2022**

Do not Scale from this Drawing  
Copyright Candelisa Ltd.

**Candelisa Ltd.**

Caroline House  
Providence Place  
Skipton, BD23 1FB

Tel: + 44 (0) 1756 797476