





Front Elevation

Plot 4 Plot 5 Plot 6 Plot 7

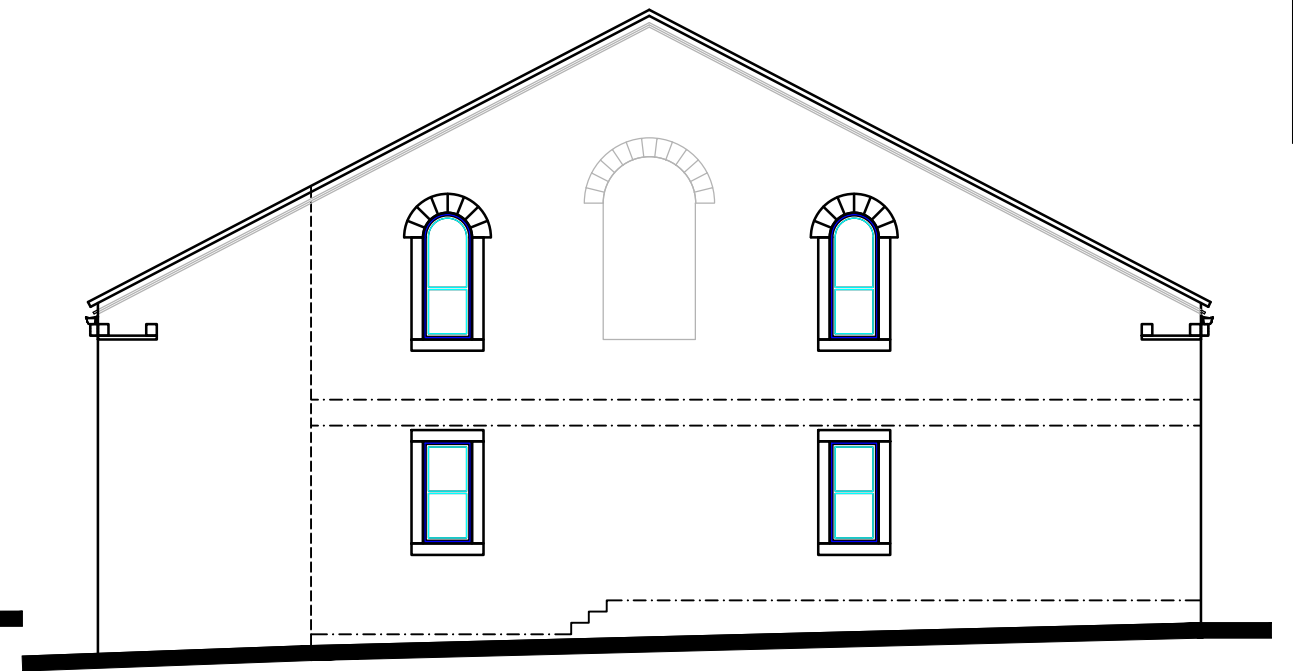


Side Elevation

Plot 4

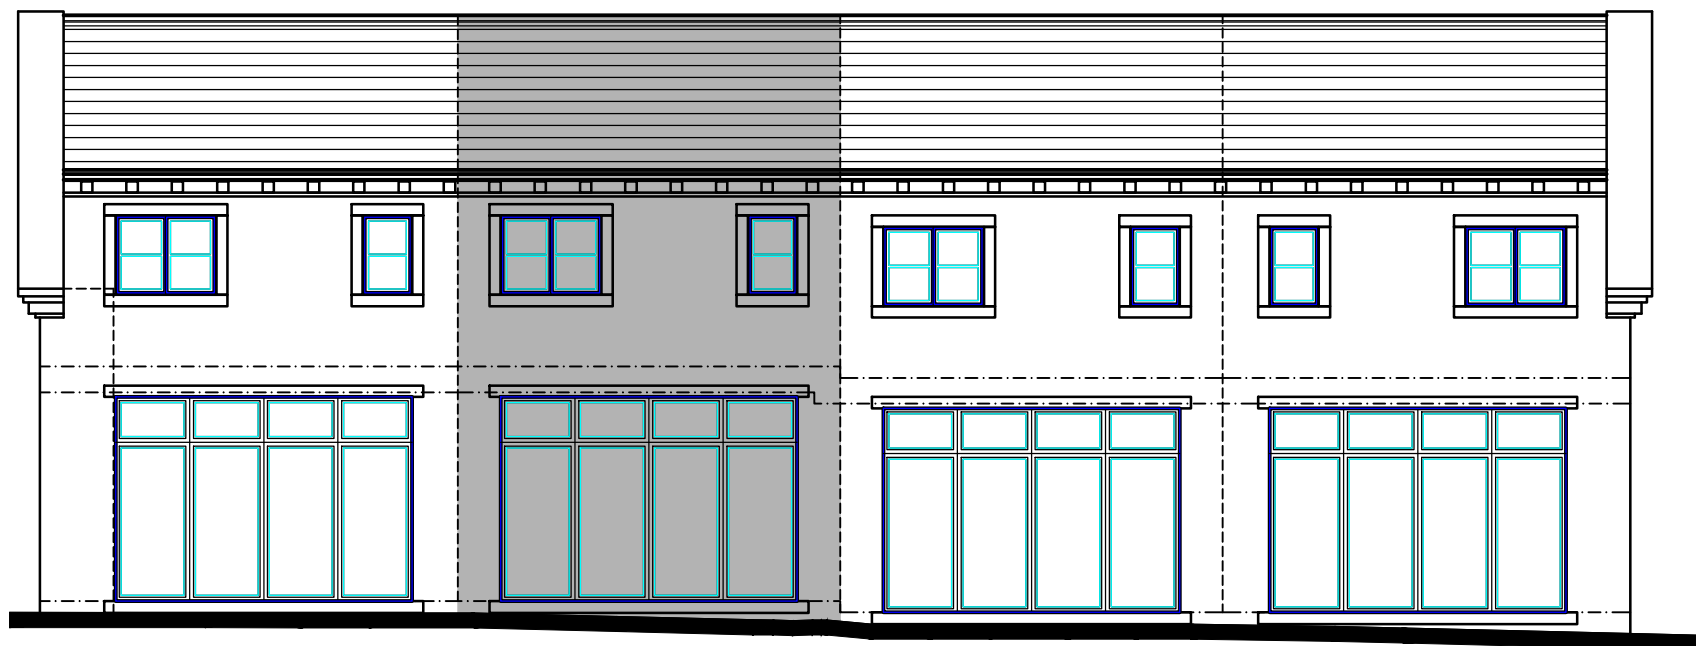


Rear Elevation

Plot 7 Plot 6 Plot 5 Plot 4

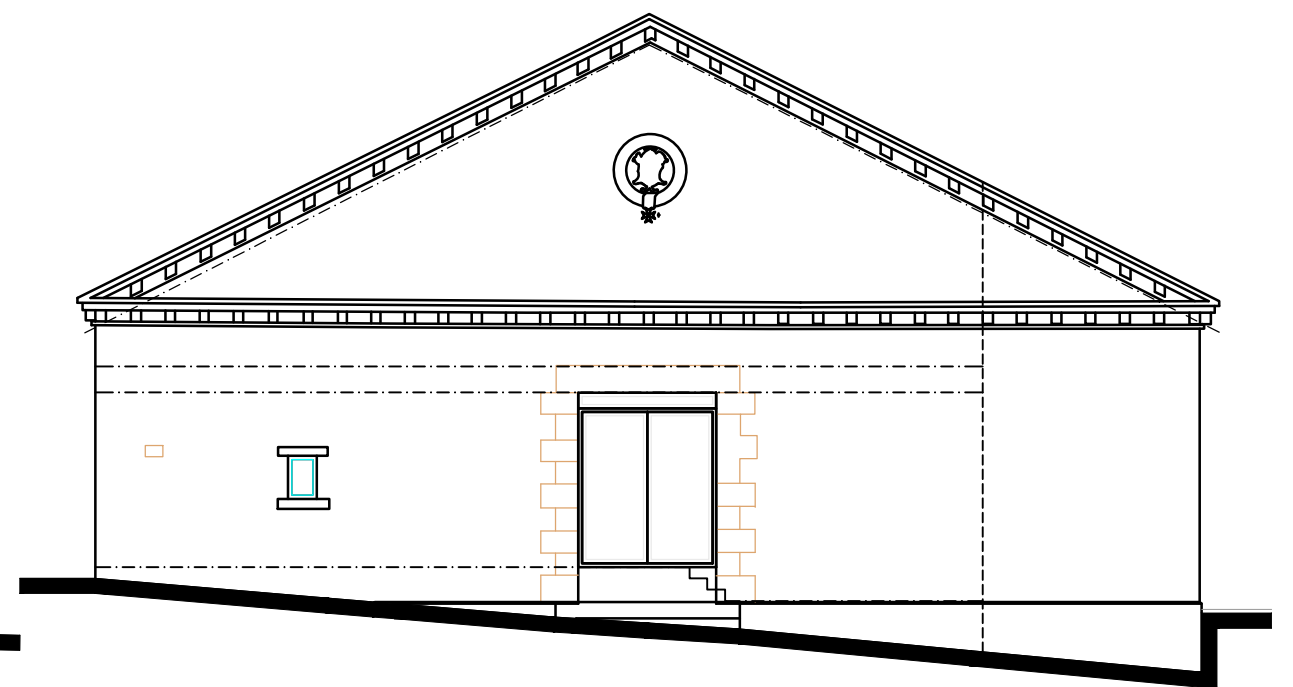

Side Elevation

Plot 7

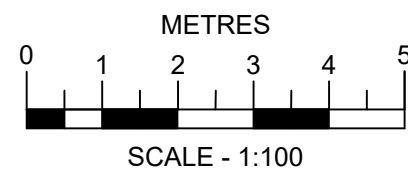

Project Title : **The Old Drill Hall - Haworth**

Drawing Title : **Plots 4 to 7 - Elevations**

Scale : **1:100 @ A3** Drwg. No. **086/013** Rev: - Date: **April 2022**

Do not Scale from this Drawing
Copyright Candelisa Ltd.

Candelisa Ltd.
Caroline House
Providence Place
Skipton, BD23 1FB
Tel: + 44 (0) 1756 797476



